


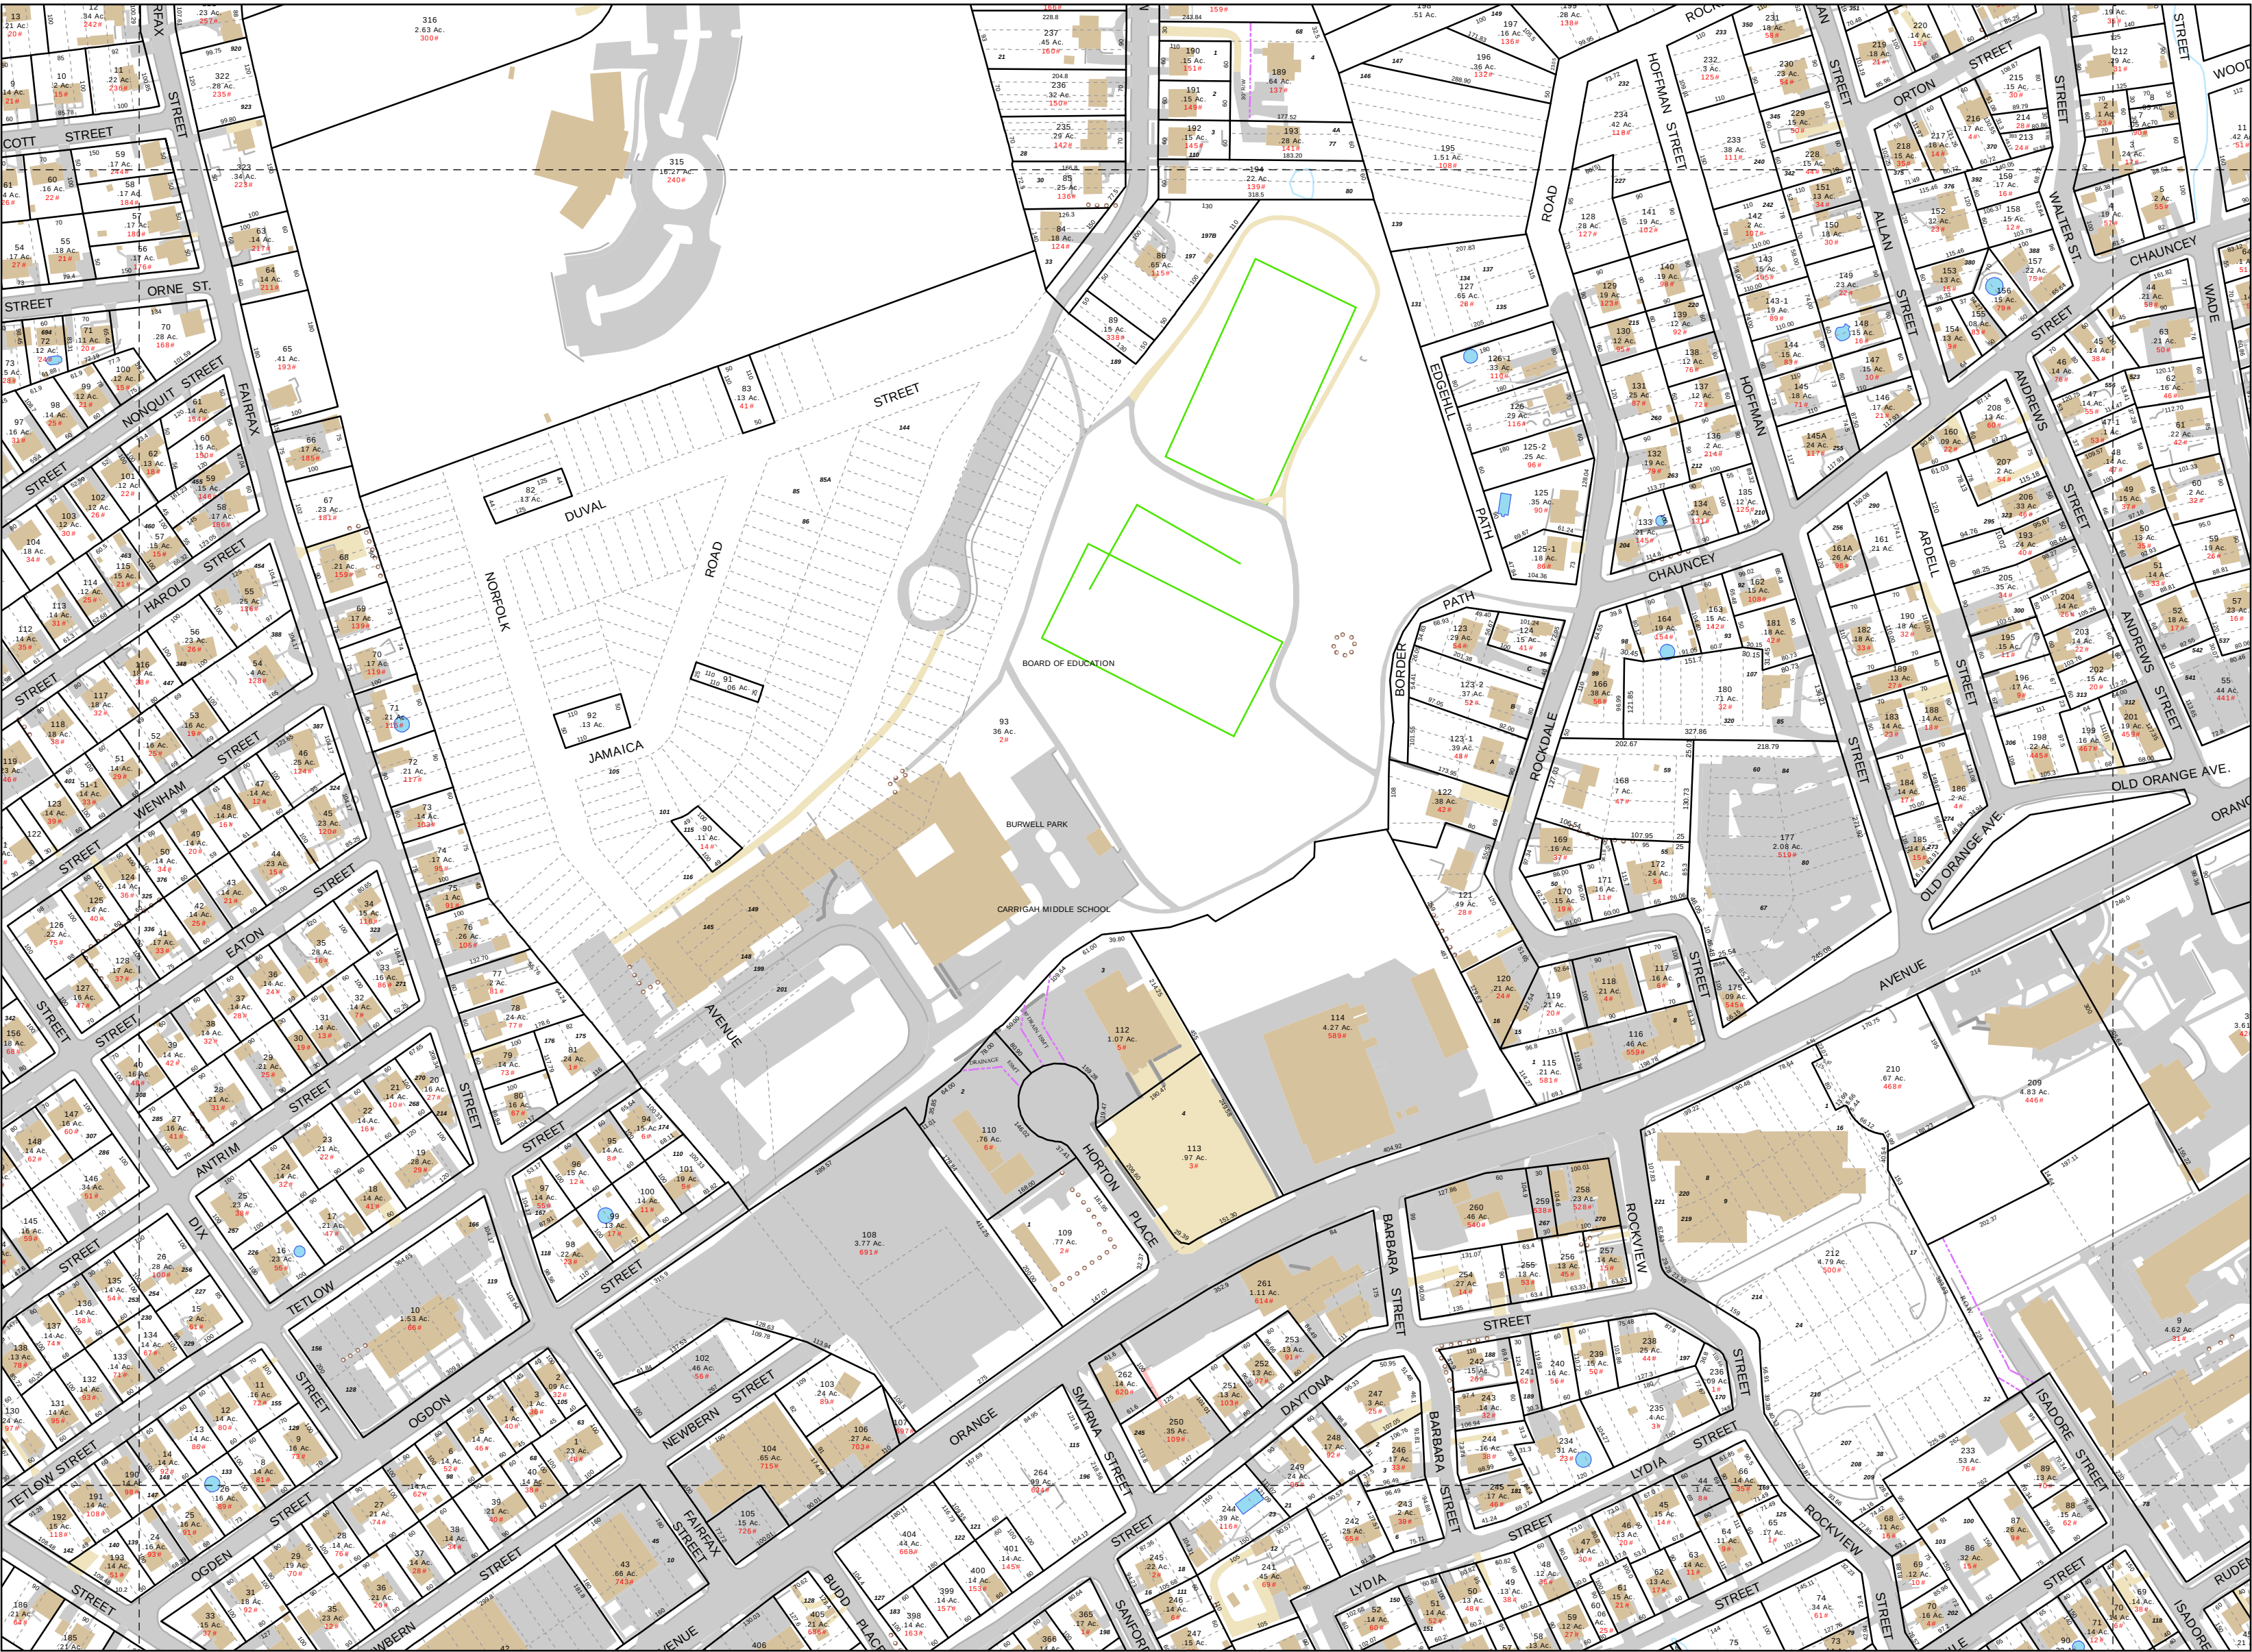

City of West Haven Connecticut
Parcel Maps



- 100' Record Dimension
- 2Ac Acreage
- 77 Lot Number
- 15# Address
- Property Line
- Easement Line
- Pools
- Building
- Railroad
- Hydro
- Swamps
- Roads, Dirt Roads, Sidewalks and Structures


THIS MAP IS PREPARED FOR THE INVENTORY OF REAL PROPERTY FOUND WITHIN THESE JURISDICTION AND IS COMPILED FROM RECORDED DEEDS, PLATS, AND OTHER PUBLIC RECORDS AND DATA. USERS OF THIS MAP ARE HEREBY NOTIFIED THAT THE AFOREMENTIONED PUBLIC PRIMARY INFORMATION CONTAINED ON THIS MAP. THE TOWNS AND THE MAPPING COMPANIES ASSUME NO LEGAL RESPONSIBILITIES FOR THE INFORMATION CONTAINED ON THIS MAP.

Map Produced in June 2024
Planimetrics Produced 2021

1 inch = 200 Feet



74	75	76	77
70	71	72	73
	67	68	69
	63	64	65
57	58	59	60
51	52	53	54
45	46	47	48
39	40	41	42
31	32	33	34
23	24	25	26
17	18	19	20
12	13	14	15
08	09	10	11
05	06	07	
02	03	04	
			01

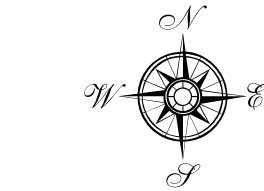

63	64	65
58	59	60
52	53	54

Map Number : 059



Map Number : 059