

# City of West Haven Connecticut Parcel Maps




- 100' Record Dimension
- 2 Ac Acreage
- 77 Lot Number
- 15# Address
- Property Line
- Easement Line
- P Pools
- Building
- Railroad
- Hydro
- Swamps
- Roads, Dirt Roads, Sidewalks and Structures


THIS MAP IS PREPARED FOR THE INVENTORY OF REAL PROPERTY FOUND WITHIN THESE JURISDICTION AND IS COMPILED FROM RECORDED DEEDS, PLATS, AND OTHER PUBLIC RECORDS AND DATA. USERS OF THIS MAP ARE HEREBY NOTIFIED THAT THE AFOREMENTIONED PUBLIC PRIMARY INFORMATION CONTAINED ON THIS MAP. THE TOWNS AND THE MAPPING COMPANIES ASSUME NO LEGAL RESPONSIBILITIES FOR THE INFORMATION CONTAINED ON THIS MAP.

**Map Produced in November 2021  
Planimetrics Produced 2021**


**1 inch = 200 Feet**

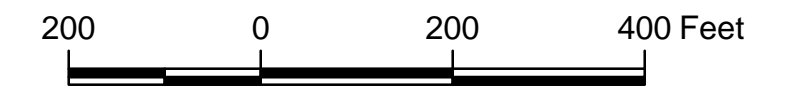

74	75	76	77				
70	71	72	73				
	67	68	69				
	63	64	65	66			
57	58	59	60	61	62		
45	46	47	48	49	50		
39	40	41	42	43	44		
31	32	33	34	35	36	37	38
23	24	25	26	27	28	29	30
17	18	19	20	21	22		
12	13	14	15	16			
08	09	10	11				
05	06	07					
02	03	04					
	01						

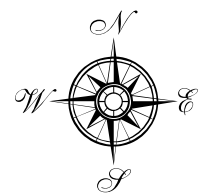

74	75	76
70	71	72
	67	68

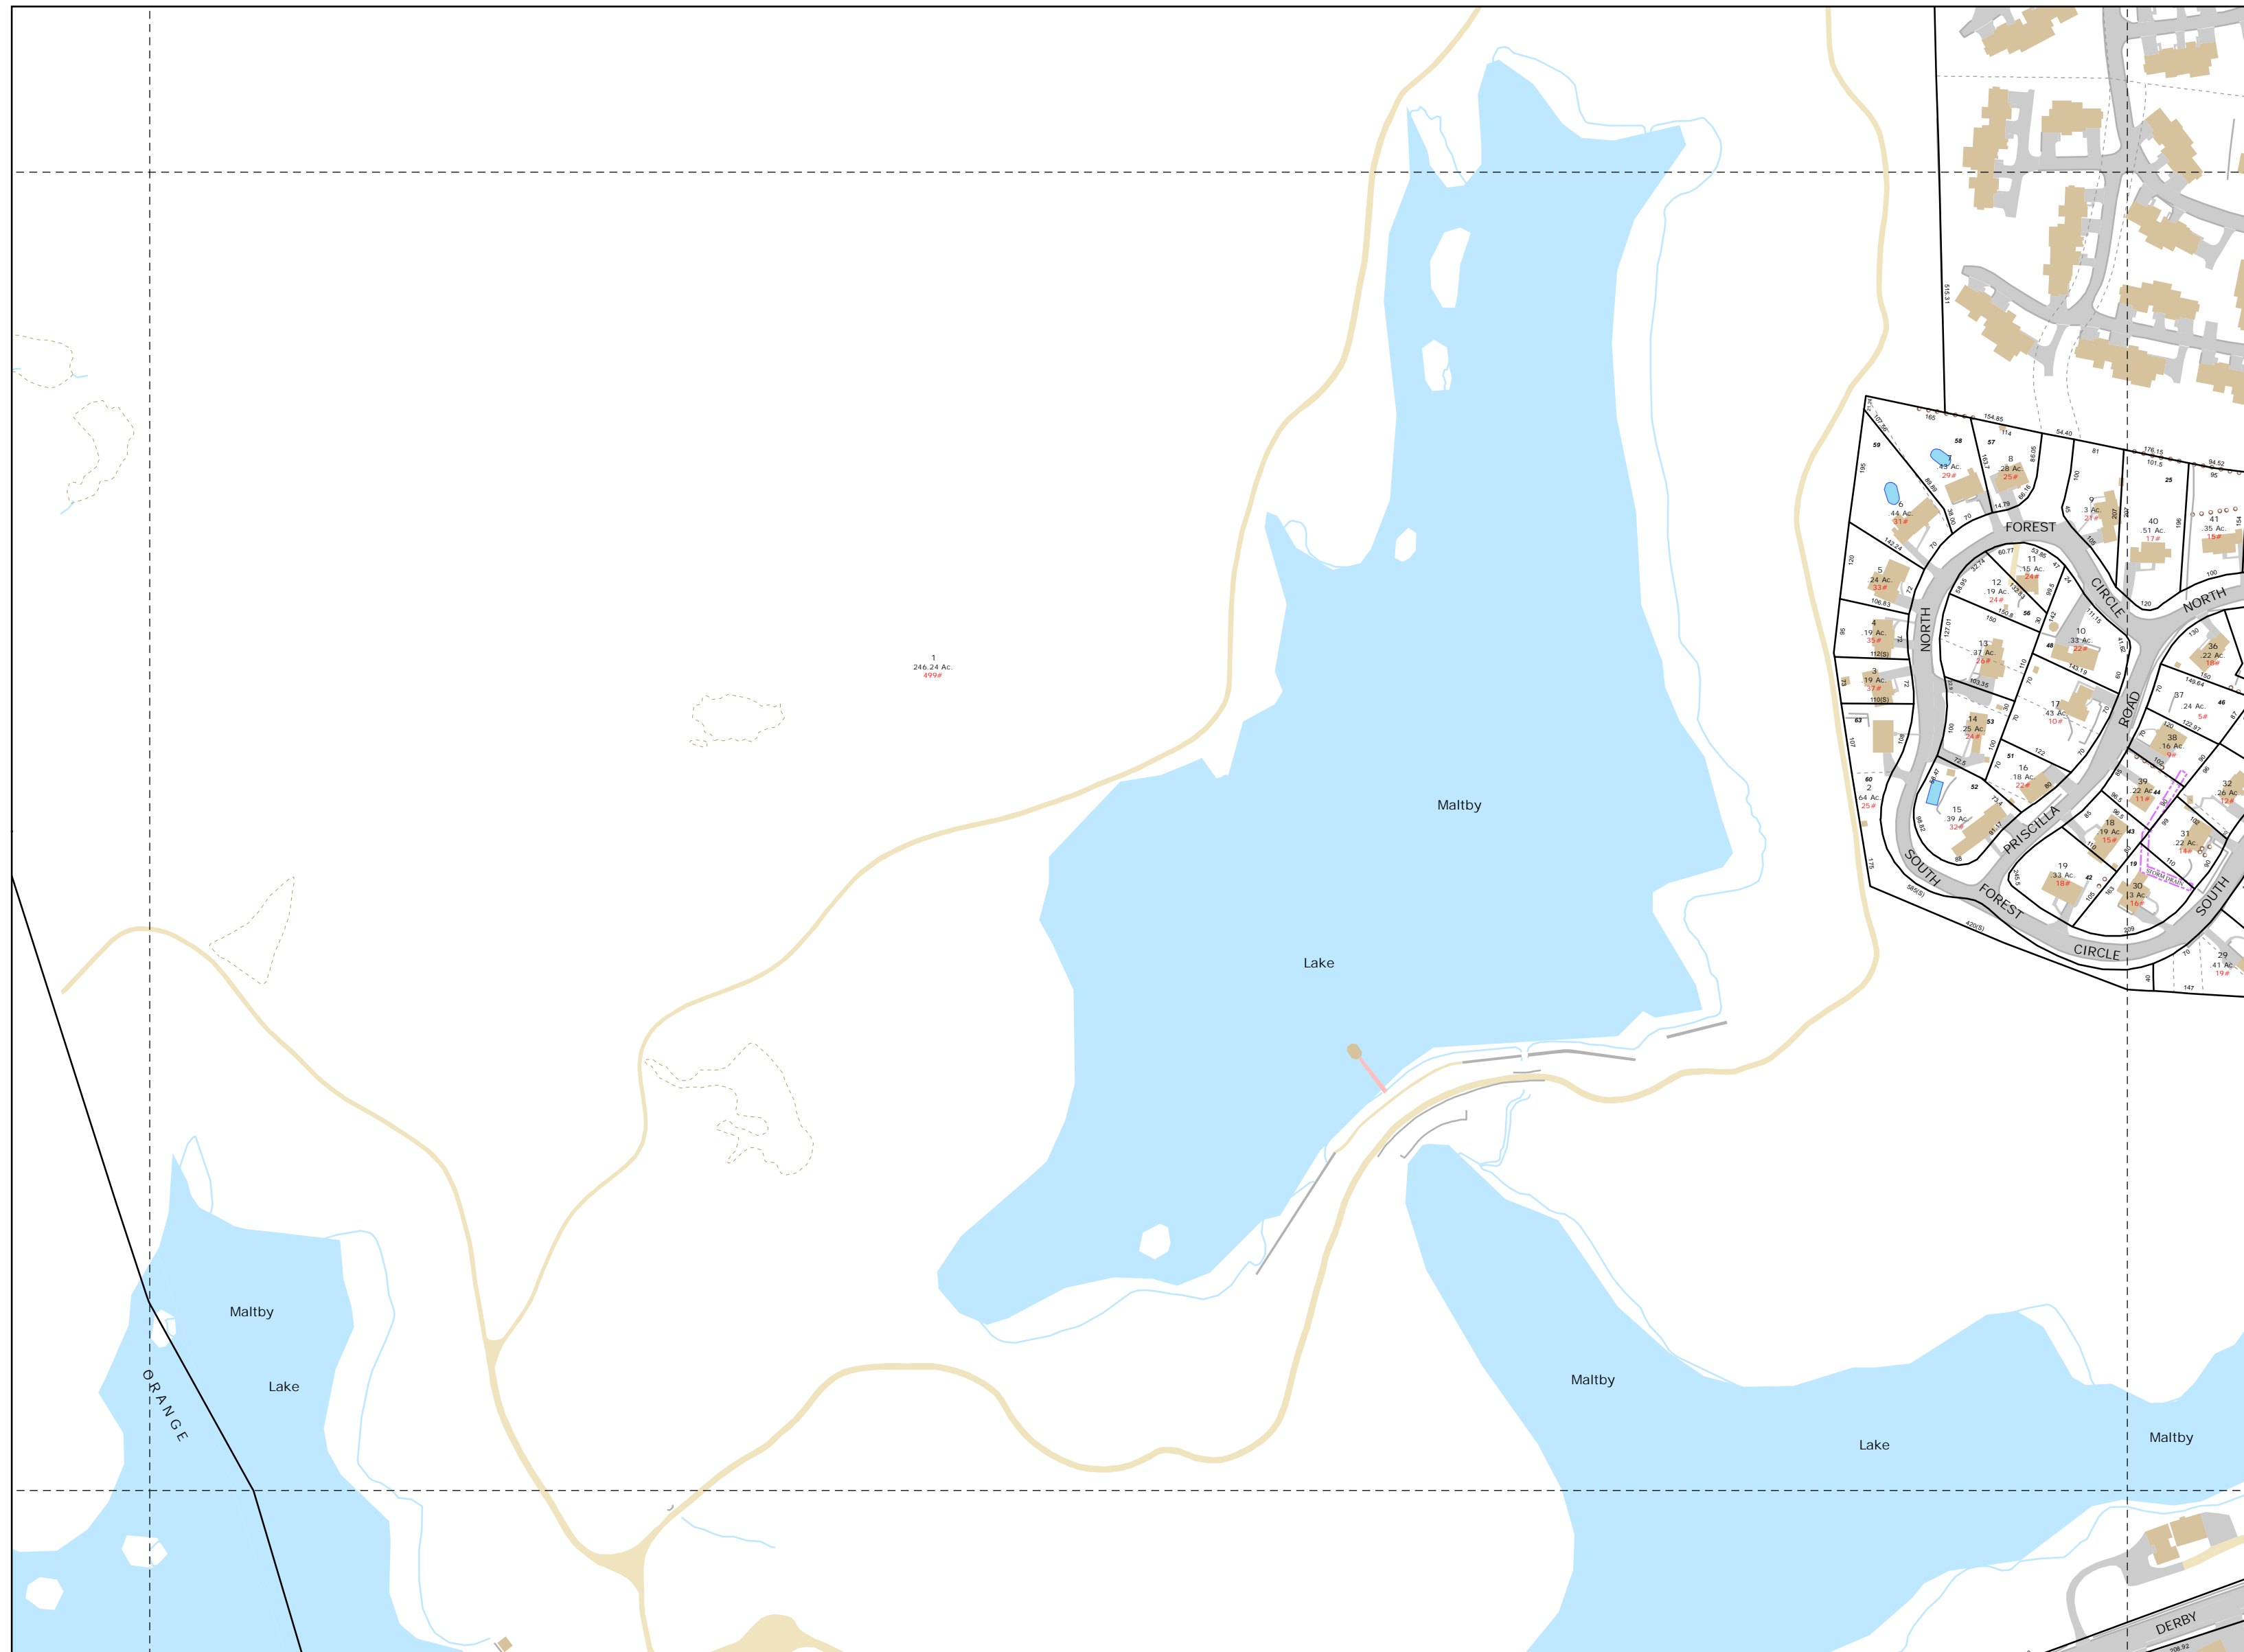

Map Number : 071



Map Number : 071